

WARNING : Folded or Mutilated Plans will not be accepted.
Plans may be rolled.
Information may not be placed in the outer margins.

(Dealing No.)

Registered

5. Lodged by

(Include address, phone number, reference, and Lodger Code)


1. Certificate of Registered Owners or Lessees.

I/We GIBBS PROPERTY RENTALS PTY LTD
ACN 079 142 742
TRUSTEE UNDER INSTRUMENT 709691272

(Names in full)

* as Registered Owners of this land agree to this plan and dedicate the Public Use Land as shown hereon in accordance with Section 50 of the Land Title Act 1994.

* as Lessees of this land agree to this plan.

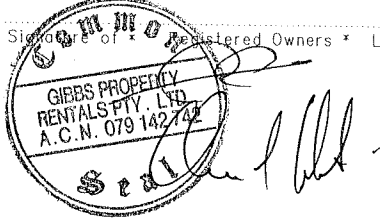Signature of * Registered Owners * Lessees


* Rule out whichever is inapplicable

2. Local Government Approval.

*
hereby approves this plan in accordance with the :

%

Dated this _____ day of _____

#

* Insert the name of the Local Government. % Insert Integrated Planning Act 1997 or
Insert designation of signatory or delegation Local Government (Planning & Environment) Act 1990

3. Plans with Community Management Statement
CMS Number :
Name : 14-28 IVAN STREET

4. References :
Dept File :
Local Govt :
Surveyor : 11369

6. Existing			Created		
Title Reference	Lot	Plan	Lots	Emts	Road
17489119	28	RP223909	1-13 & CP		


1-13 & CP	POR 24V
Lots	Orig

7. Portion Allocation :


8. Map Reference :
9542-22344

9. Locality :
ARUNDEL

10. Local Government :
GOLD COAST CITY COUNCIL

11. Passed & Endorsed :
ANDREWS & HANSEN PTY LTD
By : ACN 010 742 784
Date : 14/5/2008
Signed : 
Designation : CADASTRIAL SURVEYOR/DIRECTOR

16/10/06
DEVELOPMENT APPROVAL DATE

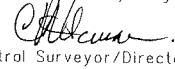
12. Building Format Plans only.
I certify that :
* As far as it is practical to determine, no part of the building shown on this plan encroaches onto adjoining lots or road;
~~Part of the building shown on this plan encroaches onto adjoining lots and road~~
 14/5/2008
Cadastrial Surveyor/Director Date
*delete words not required

13. Lodgement Fees :
Survey Deposit \$
Lodgement \$
New Titles \$
Photocopy \$
Postage \$
TOTAL \$

14. Insert Plan Number
SP210679



LEVEL A

SCALE 1 : 400

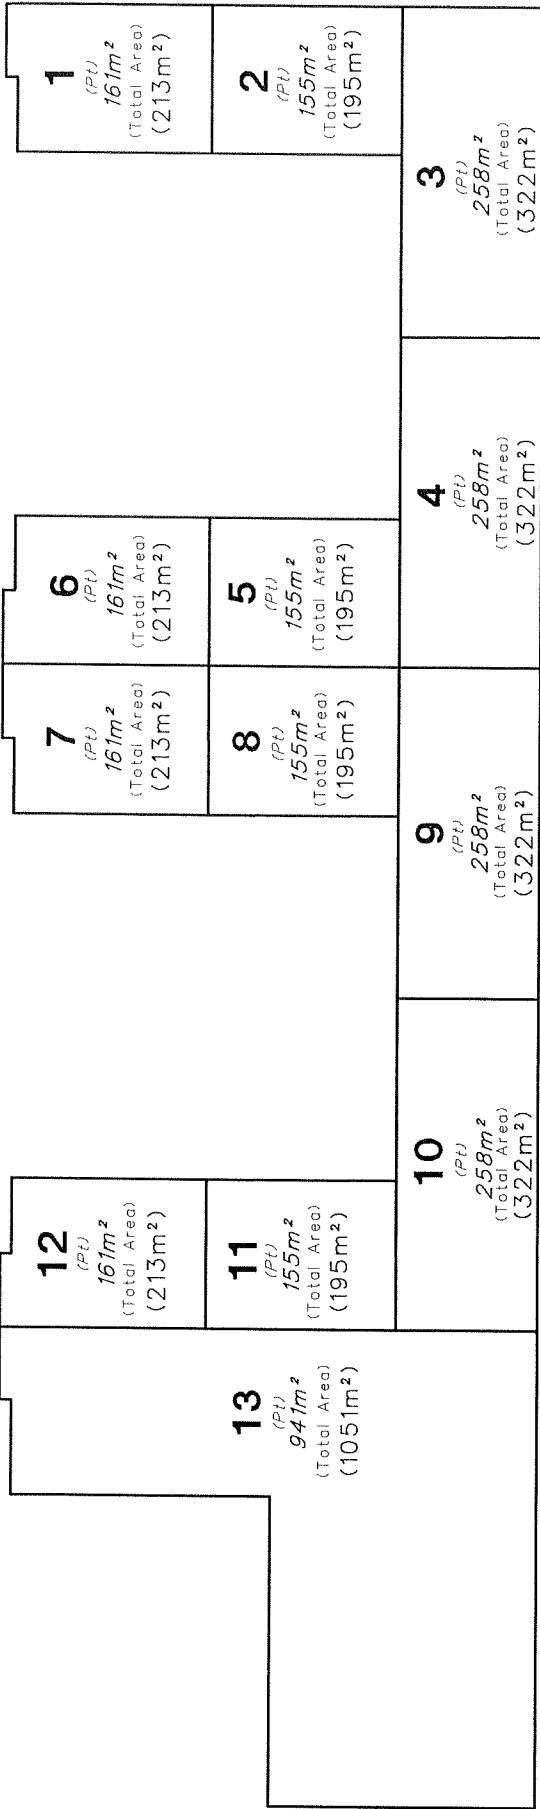

LEVEL B

SCALE 1 : 400

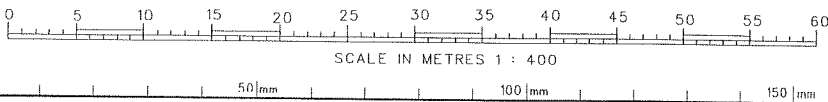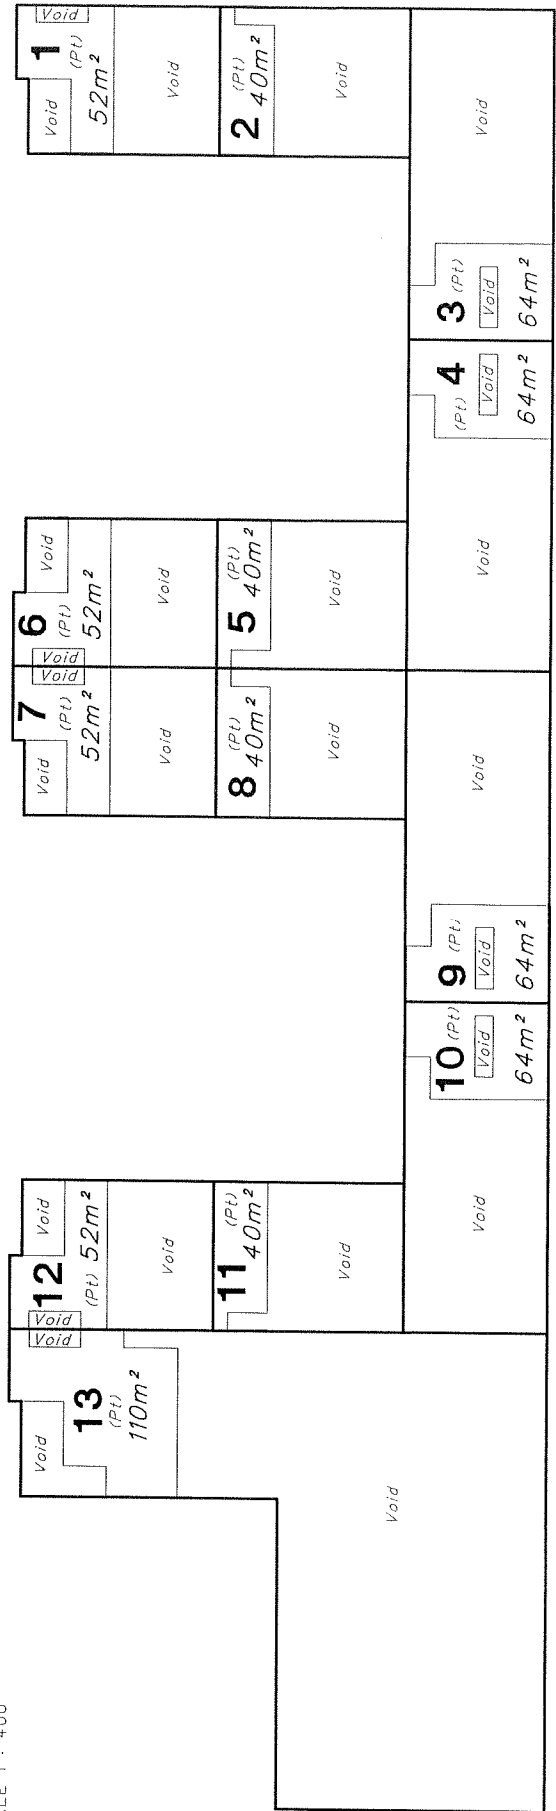

State copyright reserved.

Insert Plan Number **SP210679**